


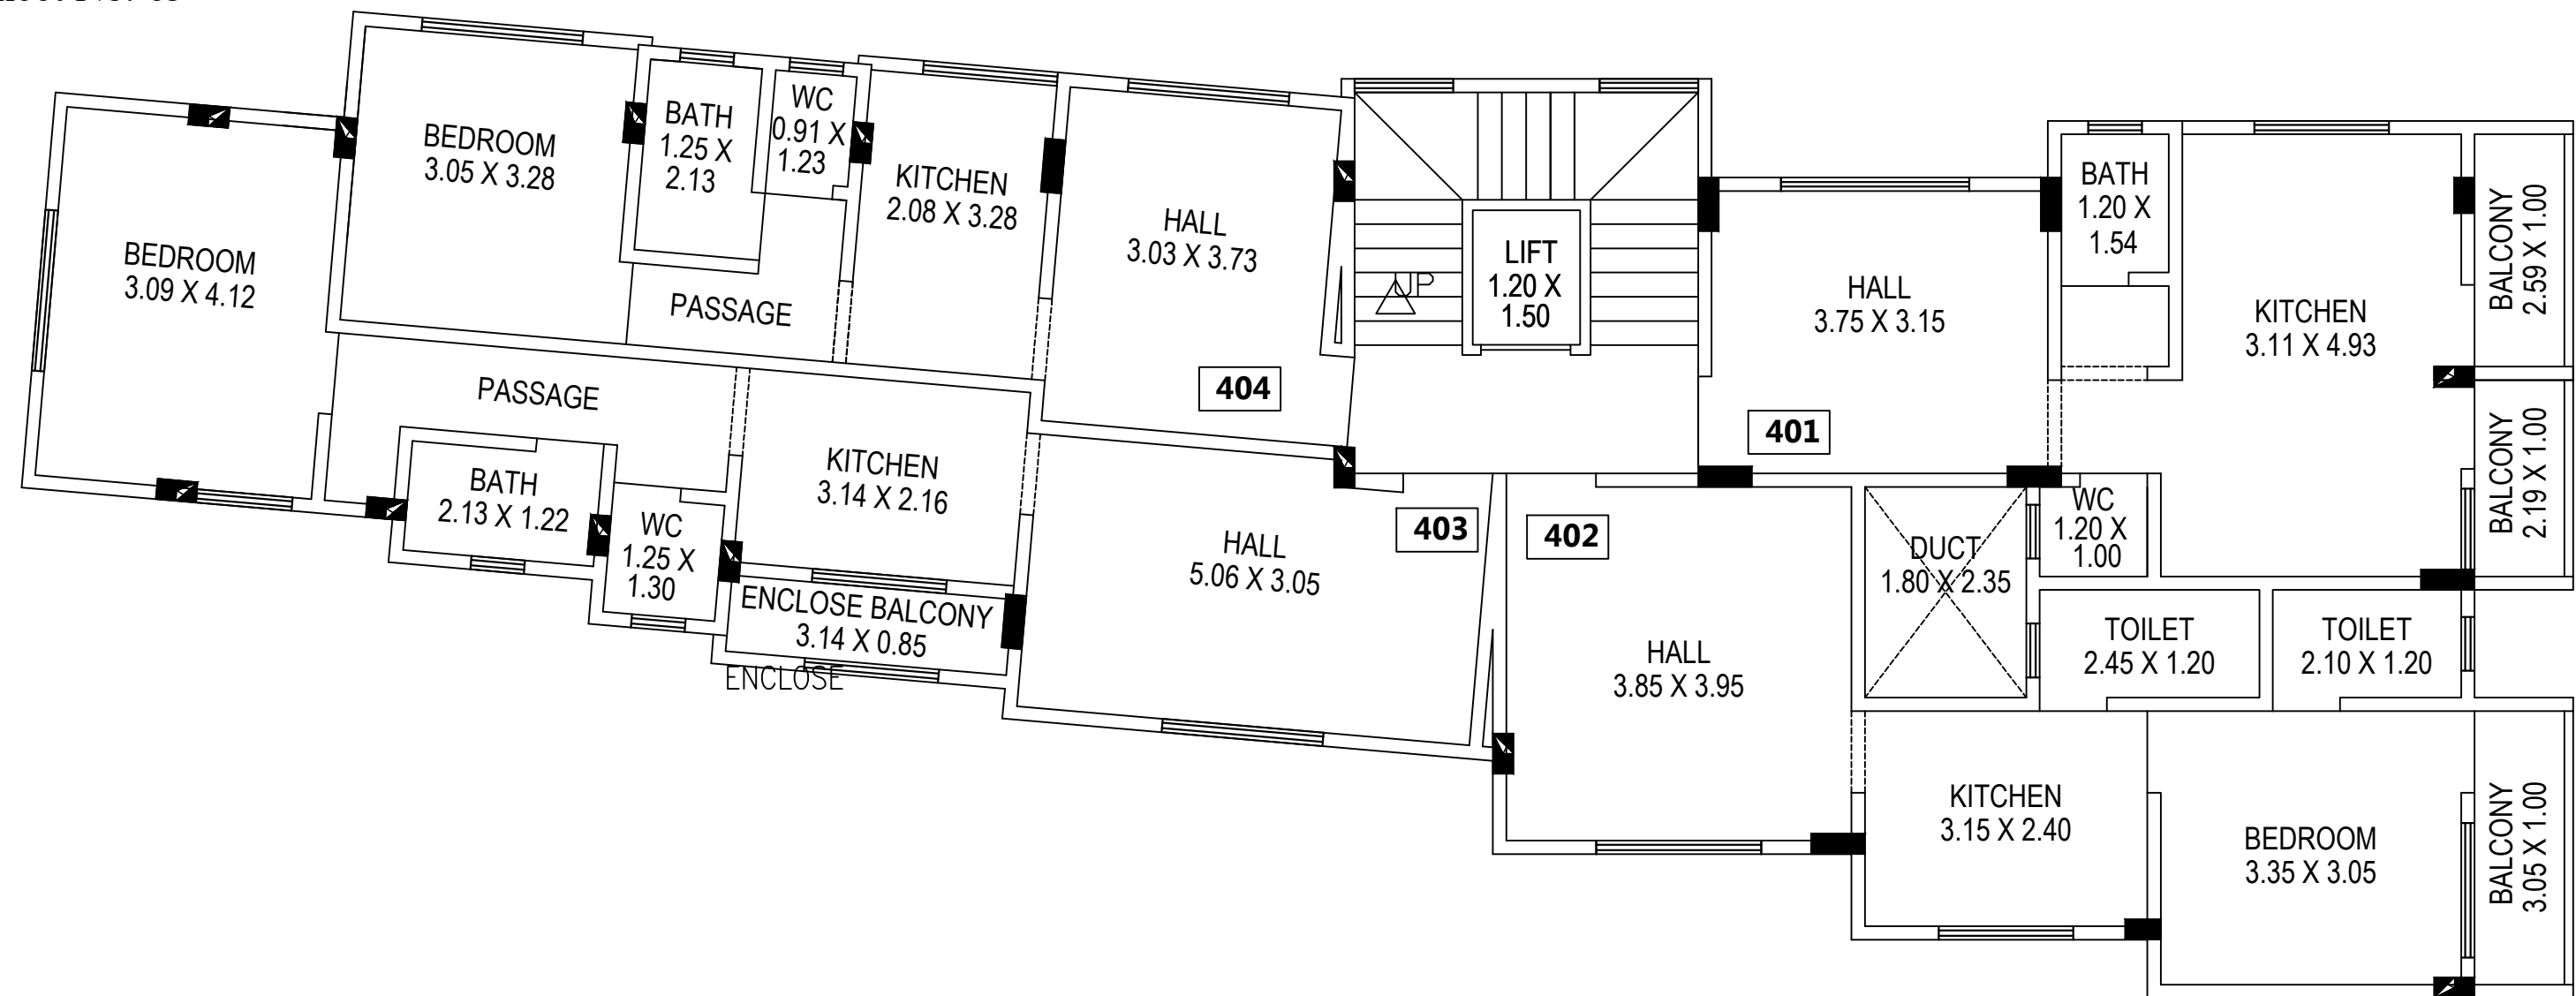

RERA CARPET AREA STATEMENT							FLOOR NAME = FOURTH FLOOR		
S.NO.	TYPE	FLAT NO.	CARPET Original FLAT AREA	1.10 X AS PER RERA loading AREA. (a).	OPEN BALCONY AREA. (b).	ENCLOSE Balcony AREA. (c).	CUB. AREA (d).	0.40 X TERRACE AREA. (e).	final area to get value of unit (a+b+c+d+e)
01	1RK	401	33.93 SQ.MT.	1.1 X 33.93 = 37.32 sq.mt.	04.93 SQ.MT.	-----	-----	-----	42.25 SQ.MT.
02	1BHK	402	39.21 SQ.MT.	1.1 X 39.21 = 43.13 sq.mt.	03.05 SQ.MT.	-----	-----	-----	46.18 SQ.MT.
03	1BHK	403	45.36 SQ.MT.	1.1 X 45.36 = 49.90 sq.mt.	-----	02.67 SQ.MT.	-----	-----	52.57 SQ.MT.
04	1BHK	404	35.90 SQ.MT.	1.1 X 35.90 = 39.49 sq.mt.	-----	-----	-----	-----	39.49 SQ.MT.
TOTAL			154.40 SQ.MT.	169.84 SQ.MT.	07.98 SQ.MT.	02.67 SQ.MT.	-----	-----	180.49 SQ.MT.

FOURTH FLOOR PLAN	PROPOSED COMMERCAL/RESIDENTIAL BUILDING PLAN FOR Mr. MANOHAR RAJARAM LAVEKAR . AT- KHEND, TAL - CHIPLUN, DIST-RATNAGIRI.	Consultant -
		RAVINDRA M. PATIL B.E.CIVIL, M.E.STRUCTURE, FIE. CHARTERED & CONSULTING ENGINEER 102 VASHISHTY APT., SHIVAJINAGAR, KHERDI. TAL-CHIPLUN. PH- 02355 250399, 98900 84036. Email - ravindrapatil33@rediffmail.com